


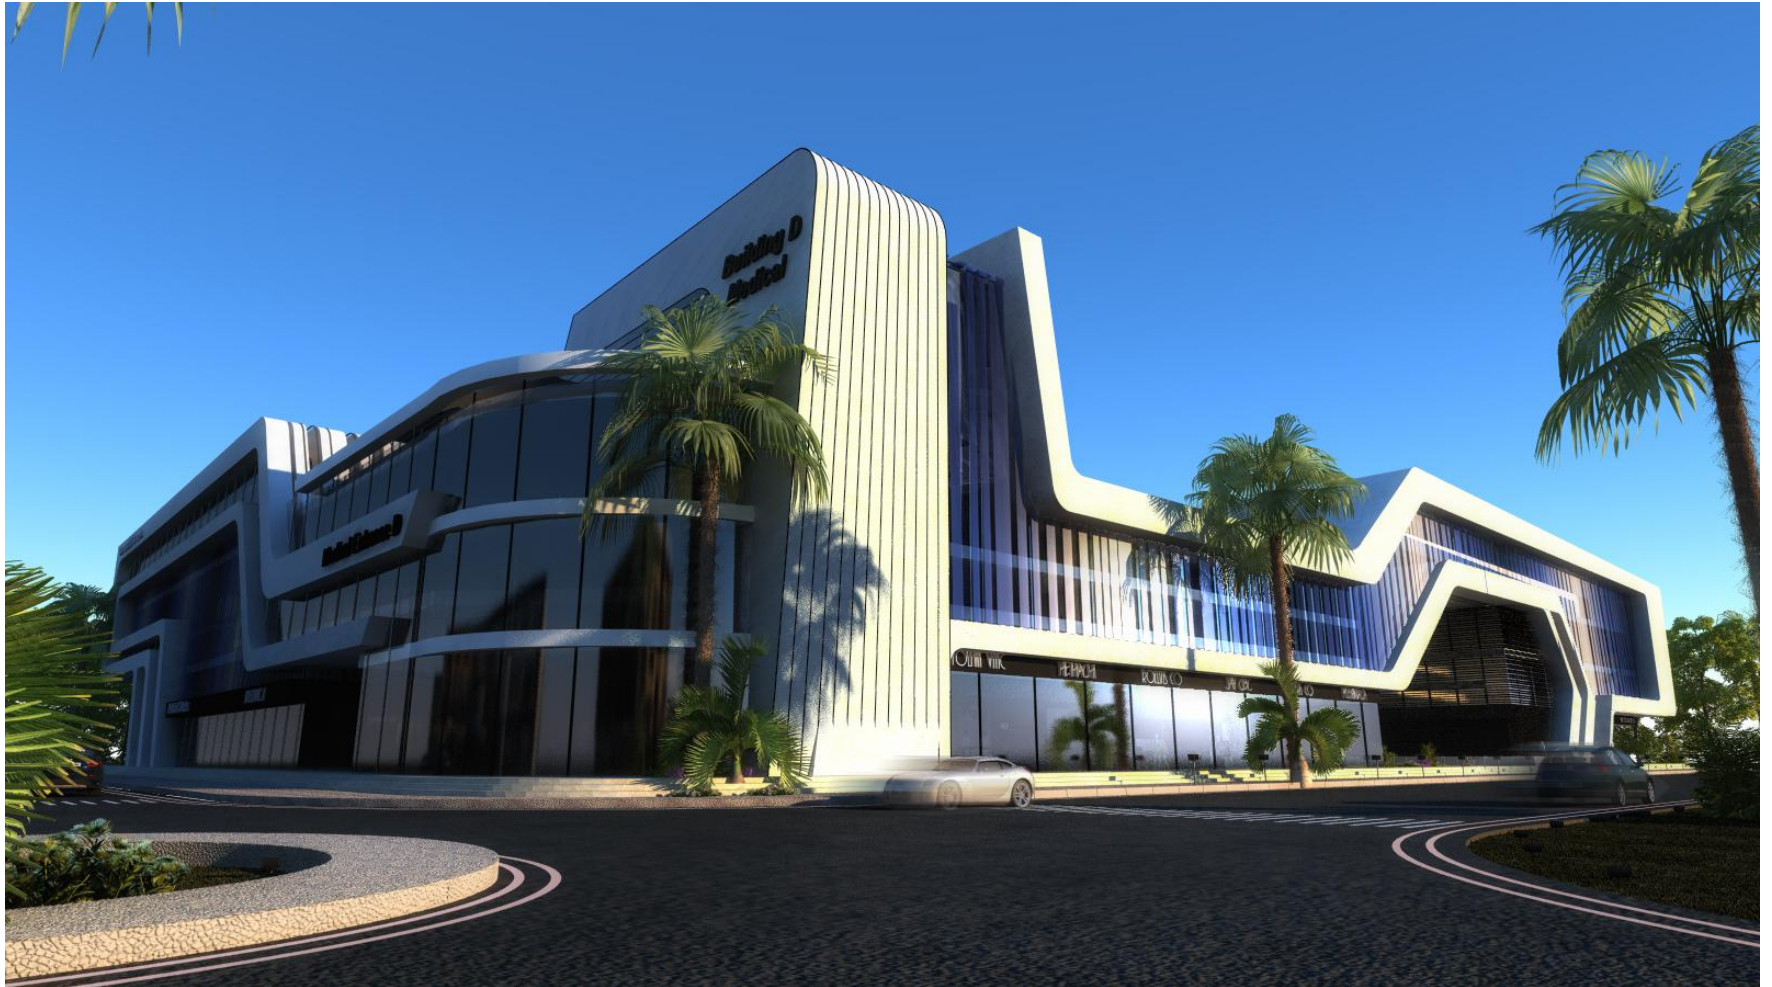

OZONE

Healthcare District


OZONE




مشروع اوزون

- يعتبر مشروع اوزون اكبر مشروع طبي متكامل في منطقة القاهرة الجديدة حيث يقع على مساحة حوالي 18000 متر مربع ويتكون من 4 مباني طبية (عيادات , معامل للتحاليل , مراكز للاشعة , مستشفى وصيدليات)
- ويتكون المشروع من (2 بدروم جراجات) و(عدد 1 دور تجاري ميزانين) و(دور ارضي + دور اول + دور ثاني) .
- يقع المشروع في منطقة خدمات النرجس عمارات بالتجمع الخامس .
- يعتبر التجمع الخامس الان هو قلب القاهرة النابض وهو وسط البلد الجديد لقربة من الاماكن الحيويه والطرق الرئيسية .

موقع المشروع

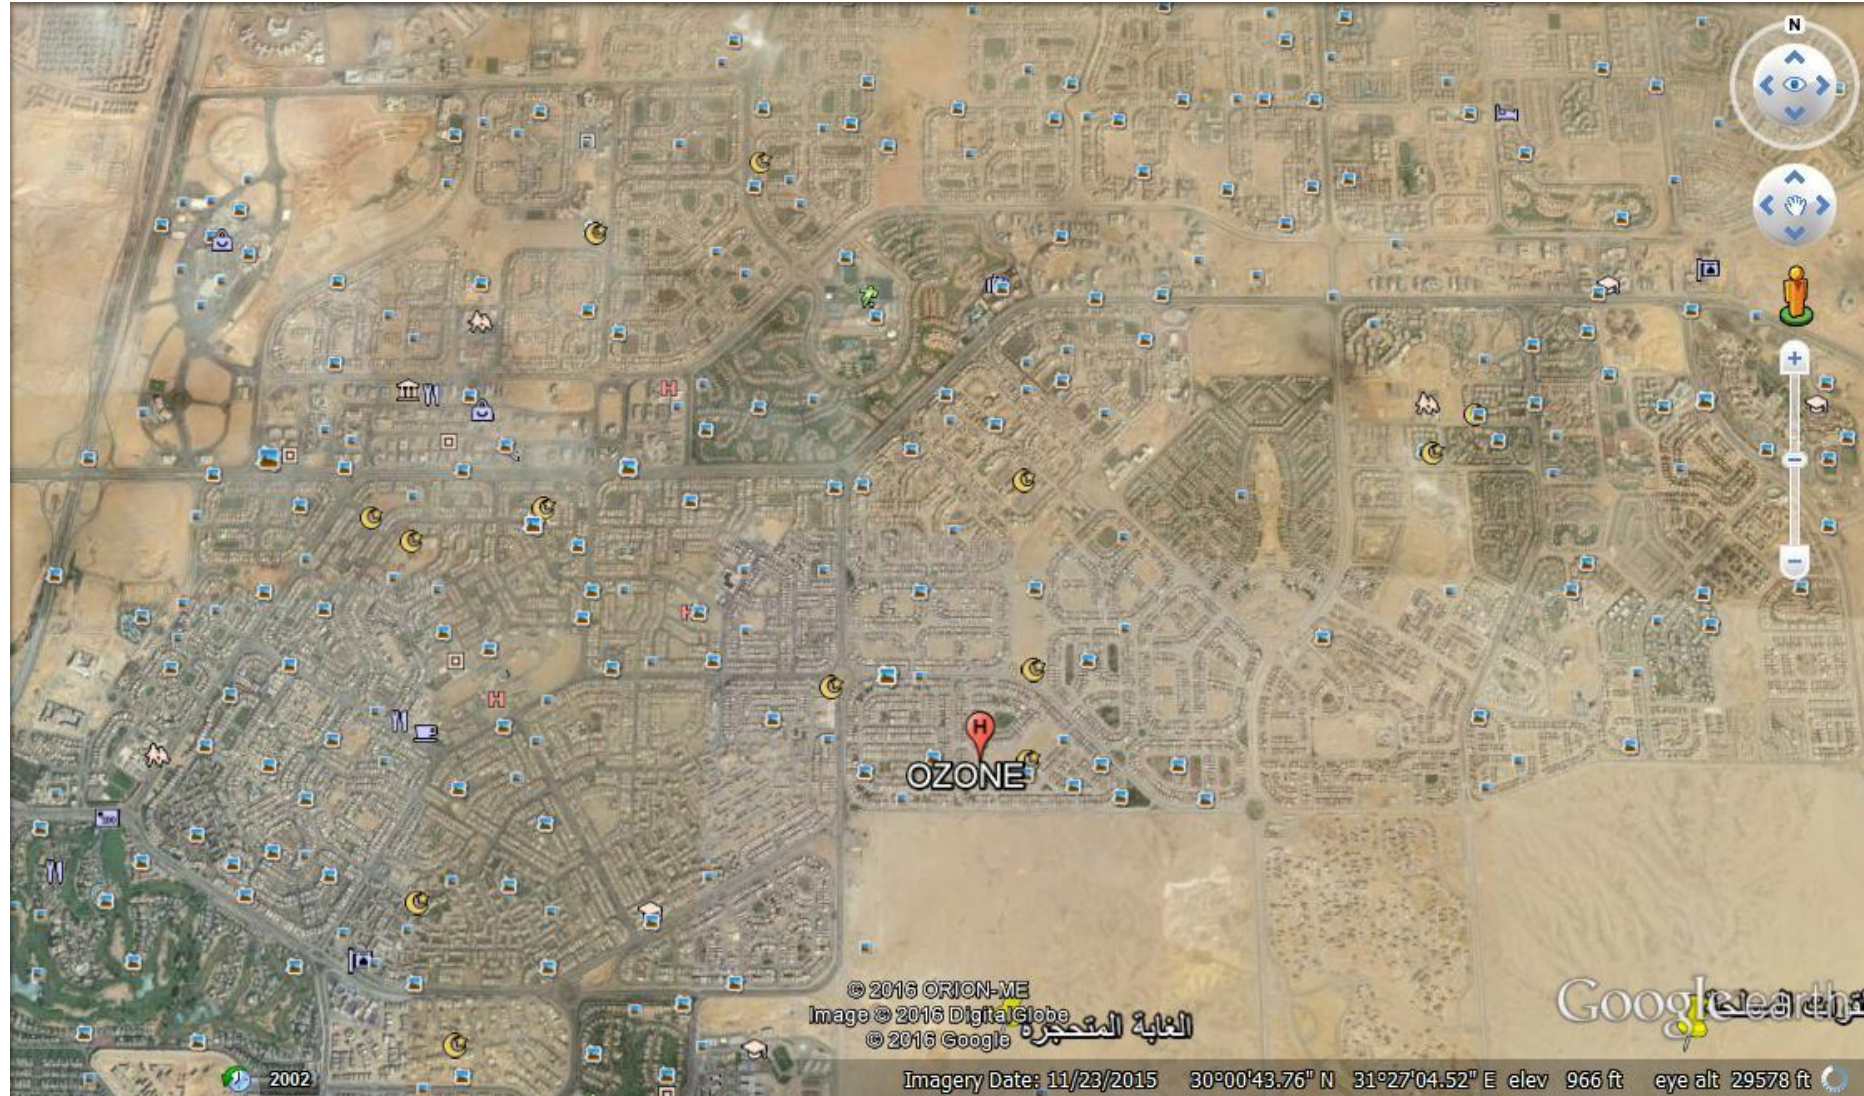


موقع المشروع

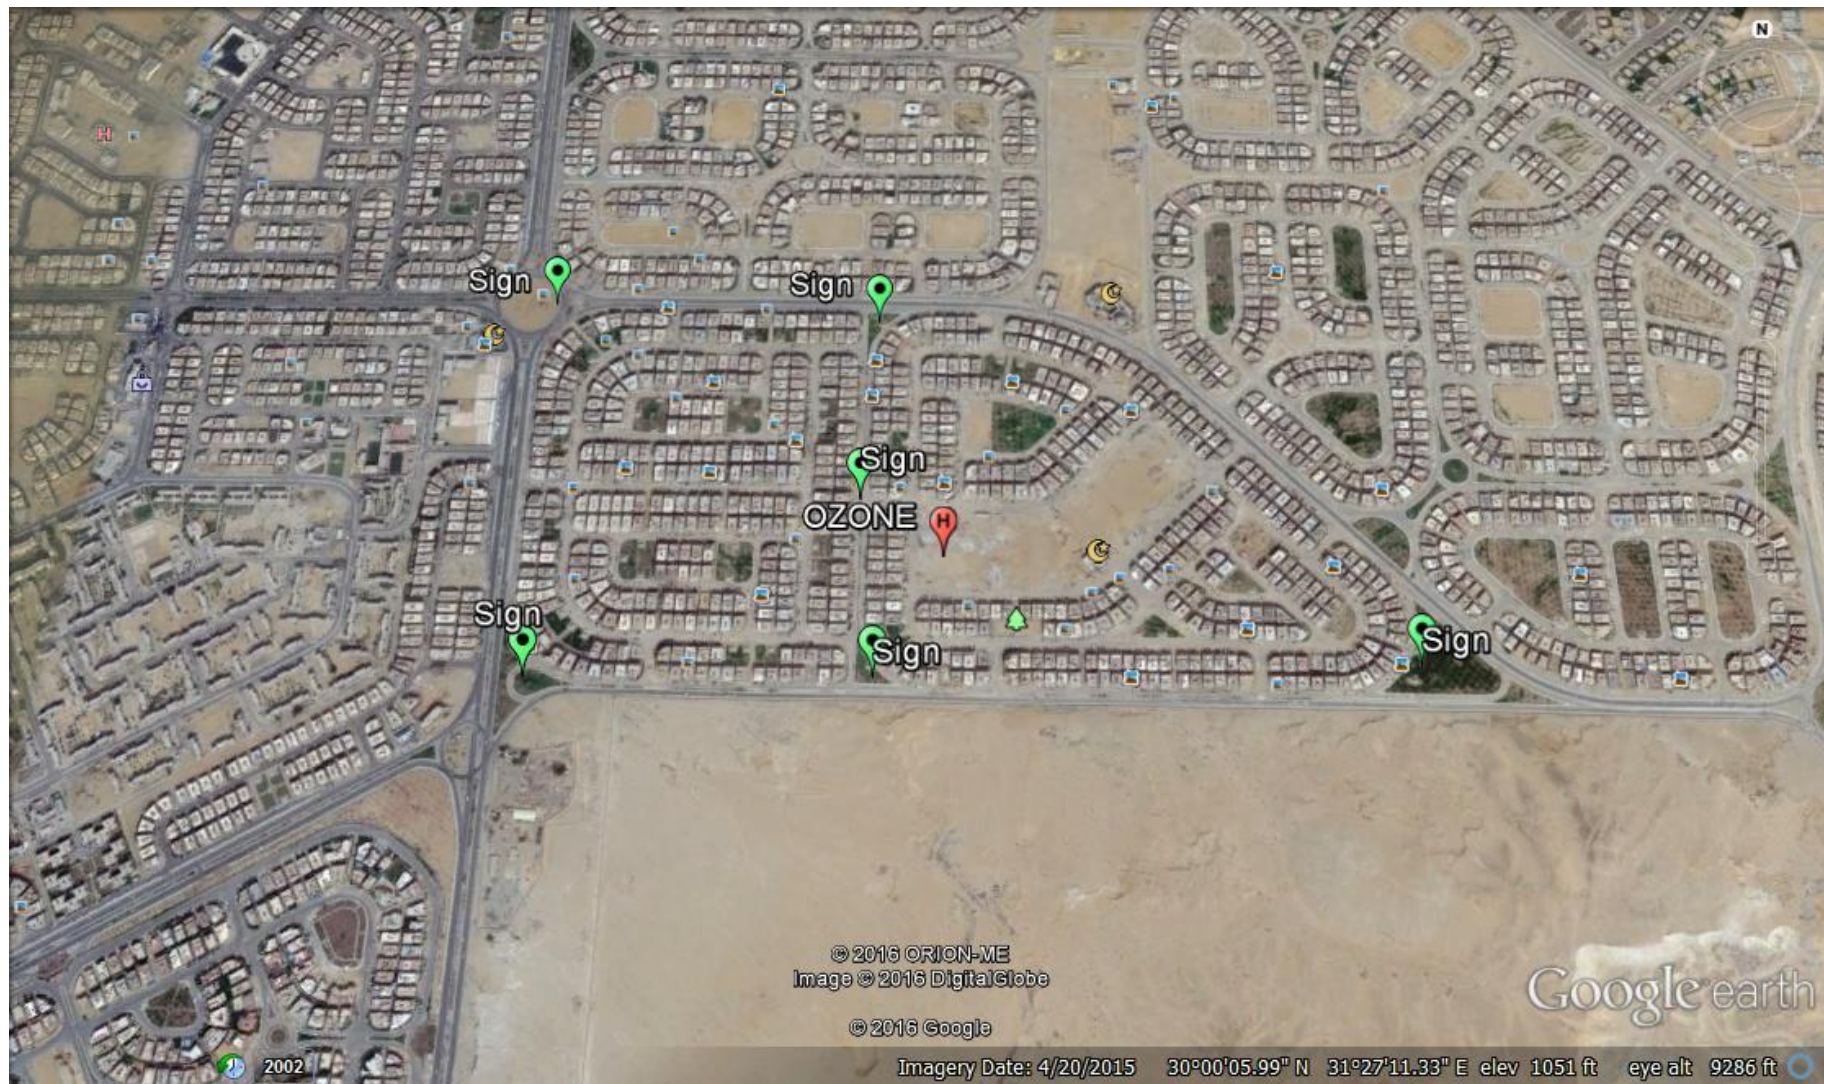


OZONE



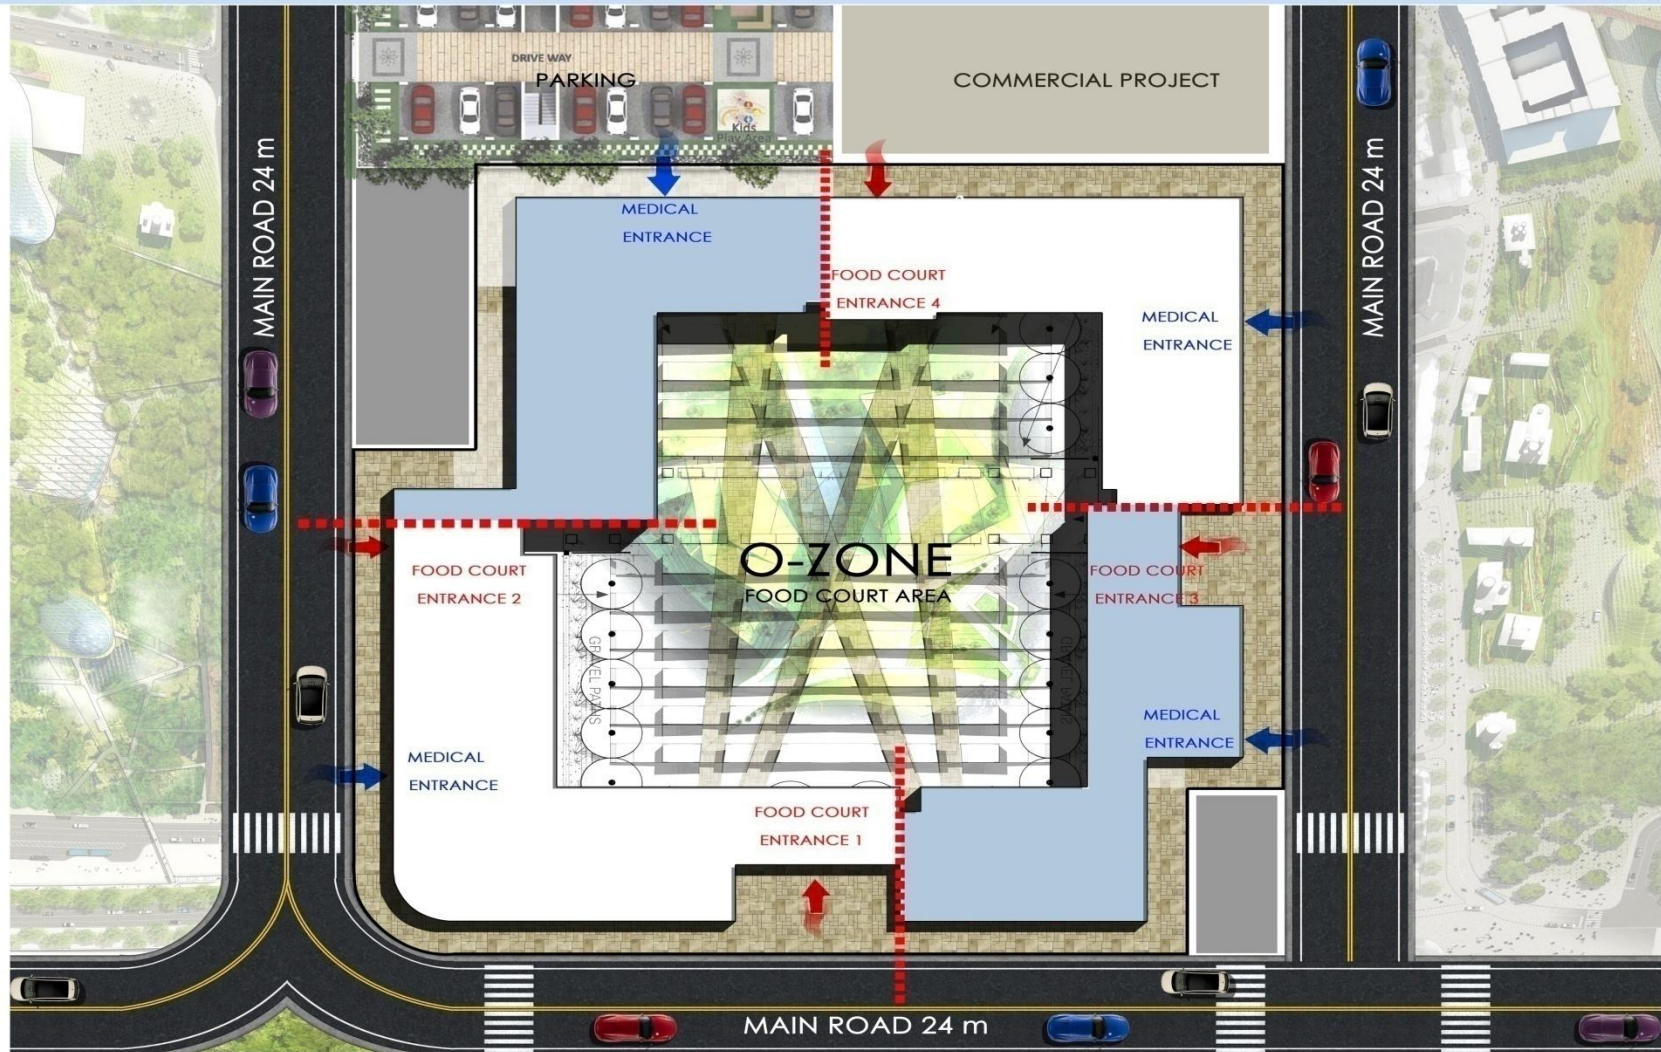


- 1- ALL ROOM AREA MEASURED TO WALLS AND EXCLUDE THE FINISHES AND CONSTRUCTION TOLERANCES.
- 2- ALL MATERIALS, DIMENSIONS AND DRAWINGS ARE APPROXIMATE, INFORMATION SUBJECT TO CHANGE WITHOUT NOTICE.
- 3- ACTUAL UNIT AREA MAY VARY FROM STATED AREA, DRAWINGS NOT TO SCALE. THE DEVELOPER RESERVES THE RIGHT TO MAKE REVISIONS

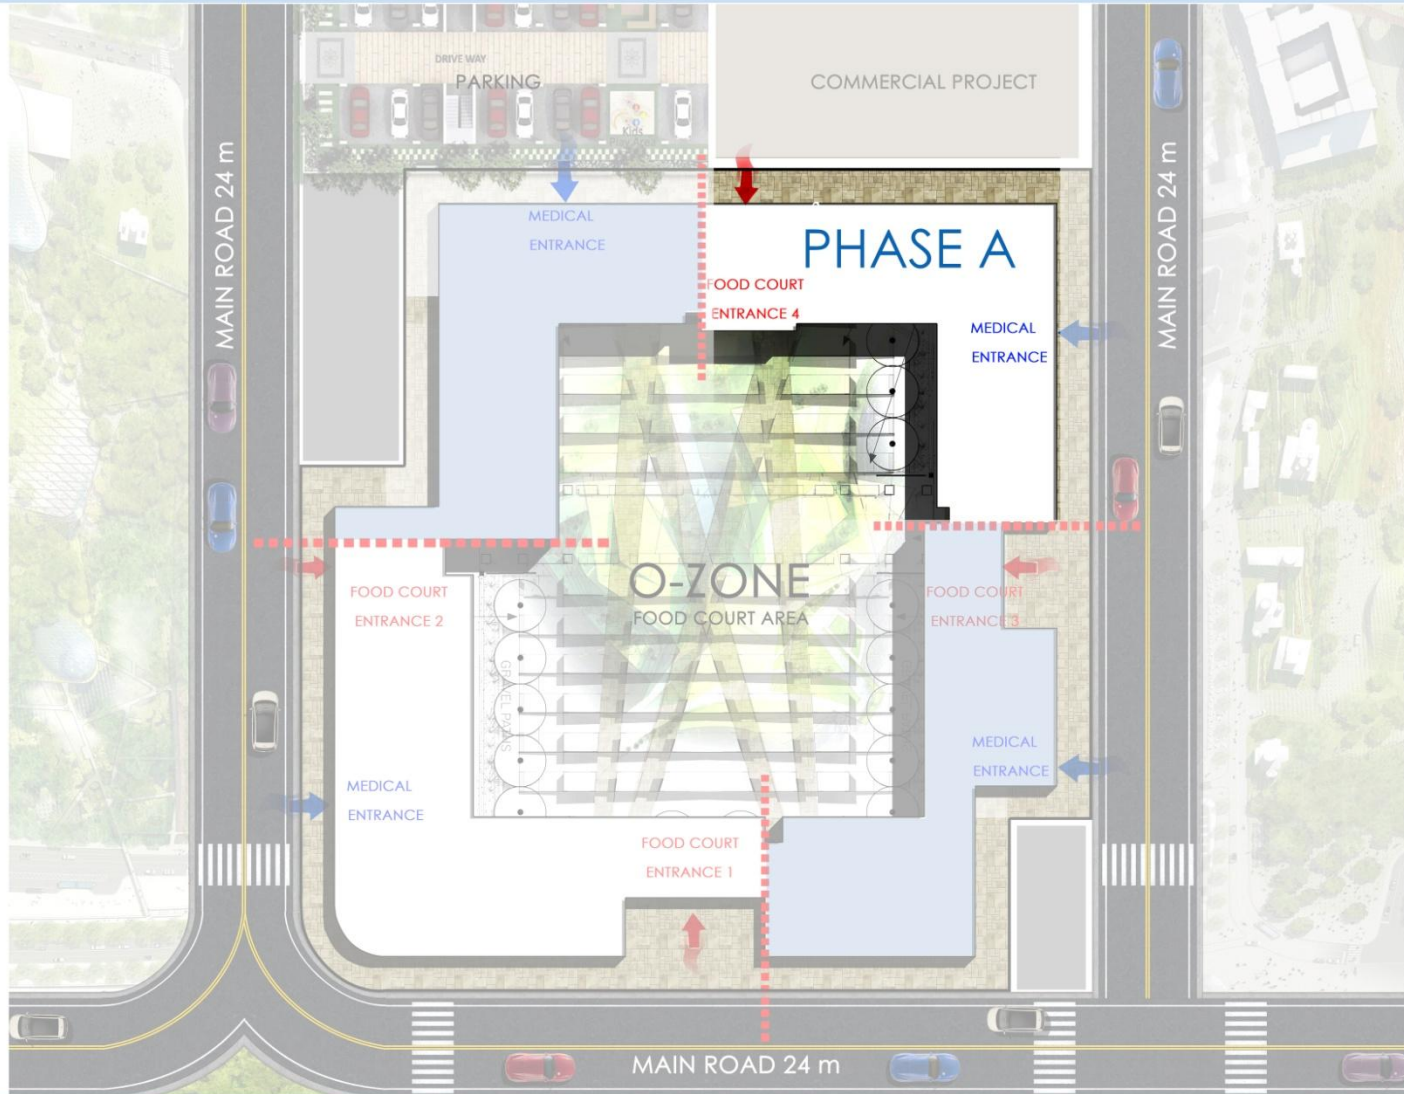


- 1- ALL ROOM AREA MEASURED TO WALLS AND EXCLUDE THE FINISHES AND CONSTRUCTION TOLERANCES.
- 2- ALL MATERIALS, DIMENSIONS AND DRAWINGS ARE APPROXIMATE, INFORMATION SUBJECT TO CHANGE WITHOUT NOTICE.
- 3- ACTUAL UNIT AREA MAY VARY FROM STATED AREA, DRAWINGS NOT TO SCALE. THE DEVELOPER RESERVES THE RIGHT TO MAKE REVISIONS


POWERED BY

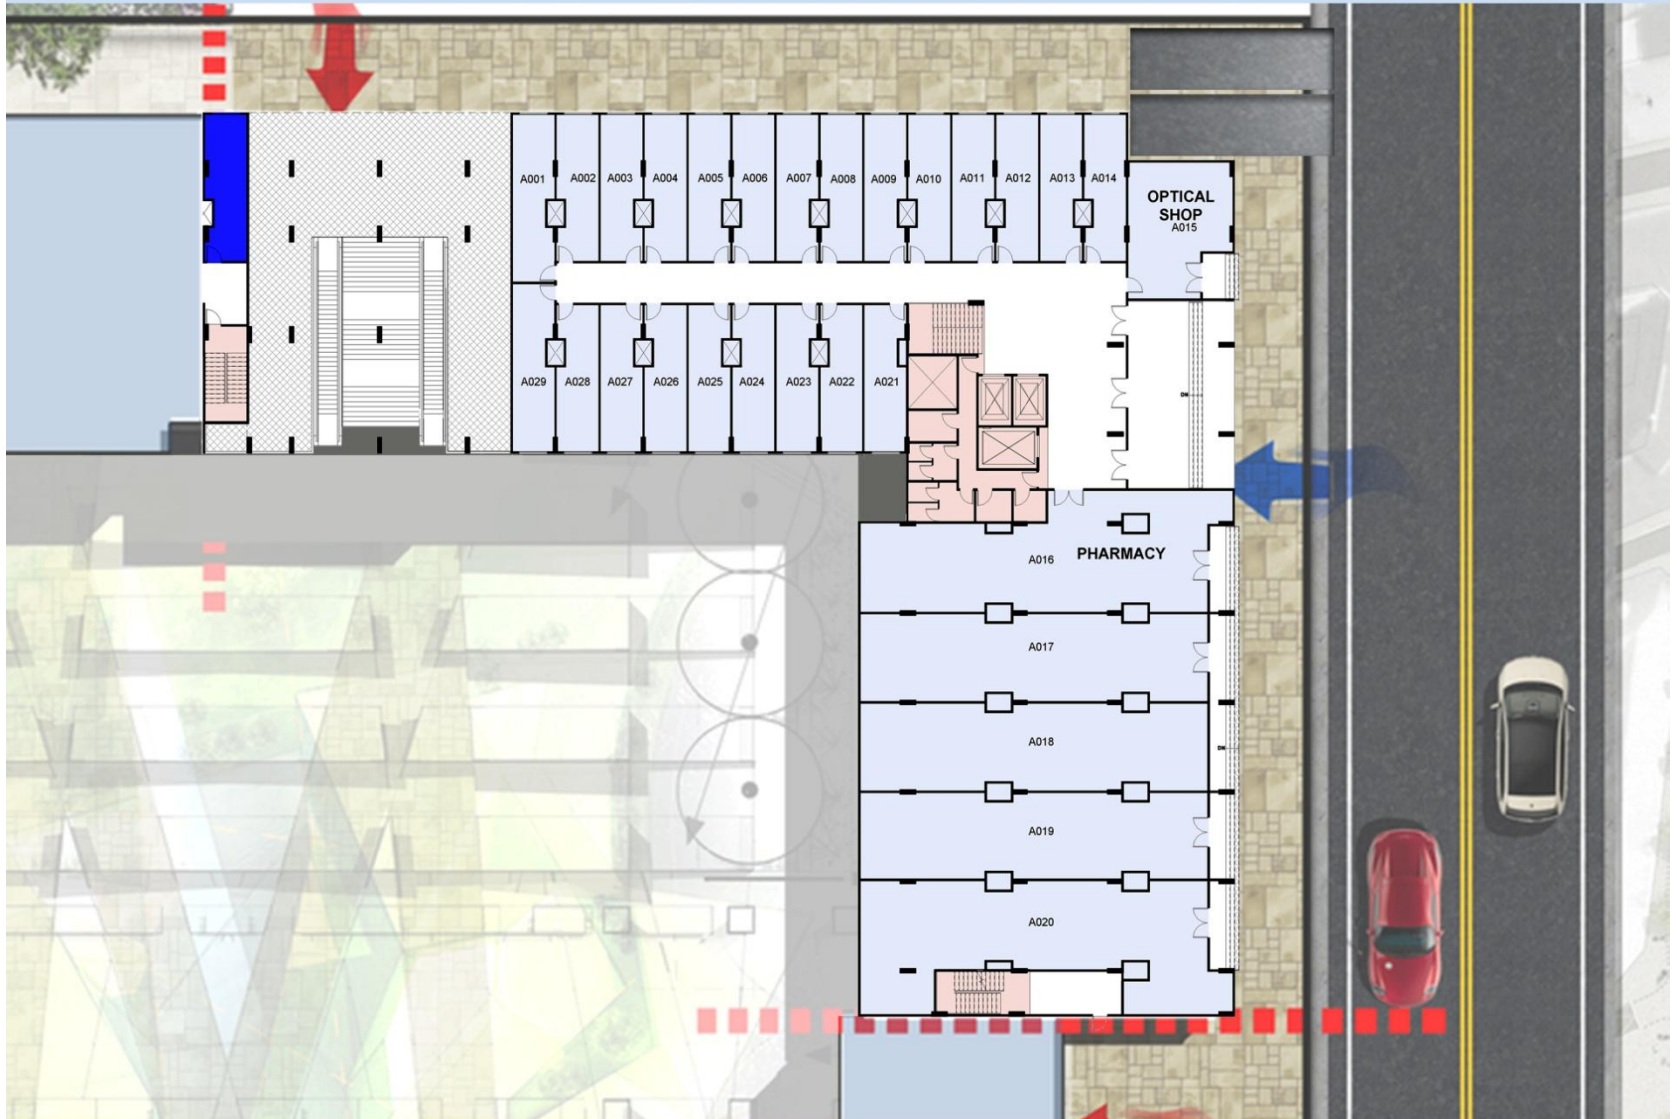

- 1- ALL ROOM AREA MEASURED TO WALLS AND EXCLUDE THE FINISHES AND CONSTRUCTION TOLERANCES.
- 2- ALL MATERIALS, DIMENSIONS AND DRAWINGS ARE APPROXIMATE, INFORMATION SUBJECT TO CHANGE WITHOUT NOTICE.
- 3- ACTUAL UNIT AREA MAY VARY FROM STATED AREA, DRAWINGS NOT TO SCALE. THE DEVELOPER RESERVES THE RIGHT TO MAKE REVISIONS

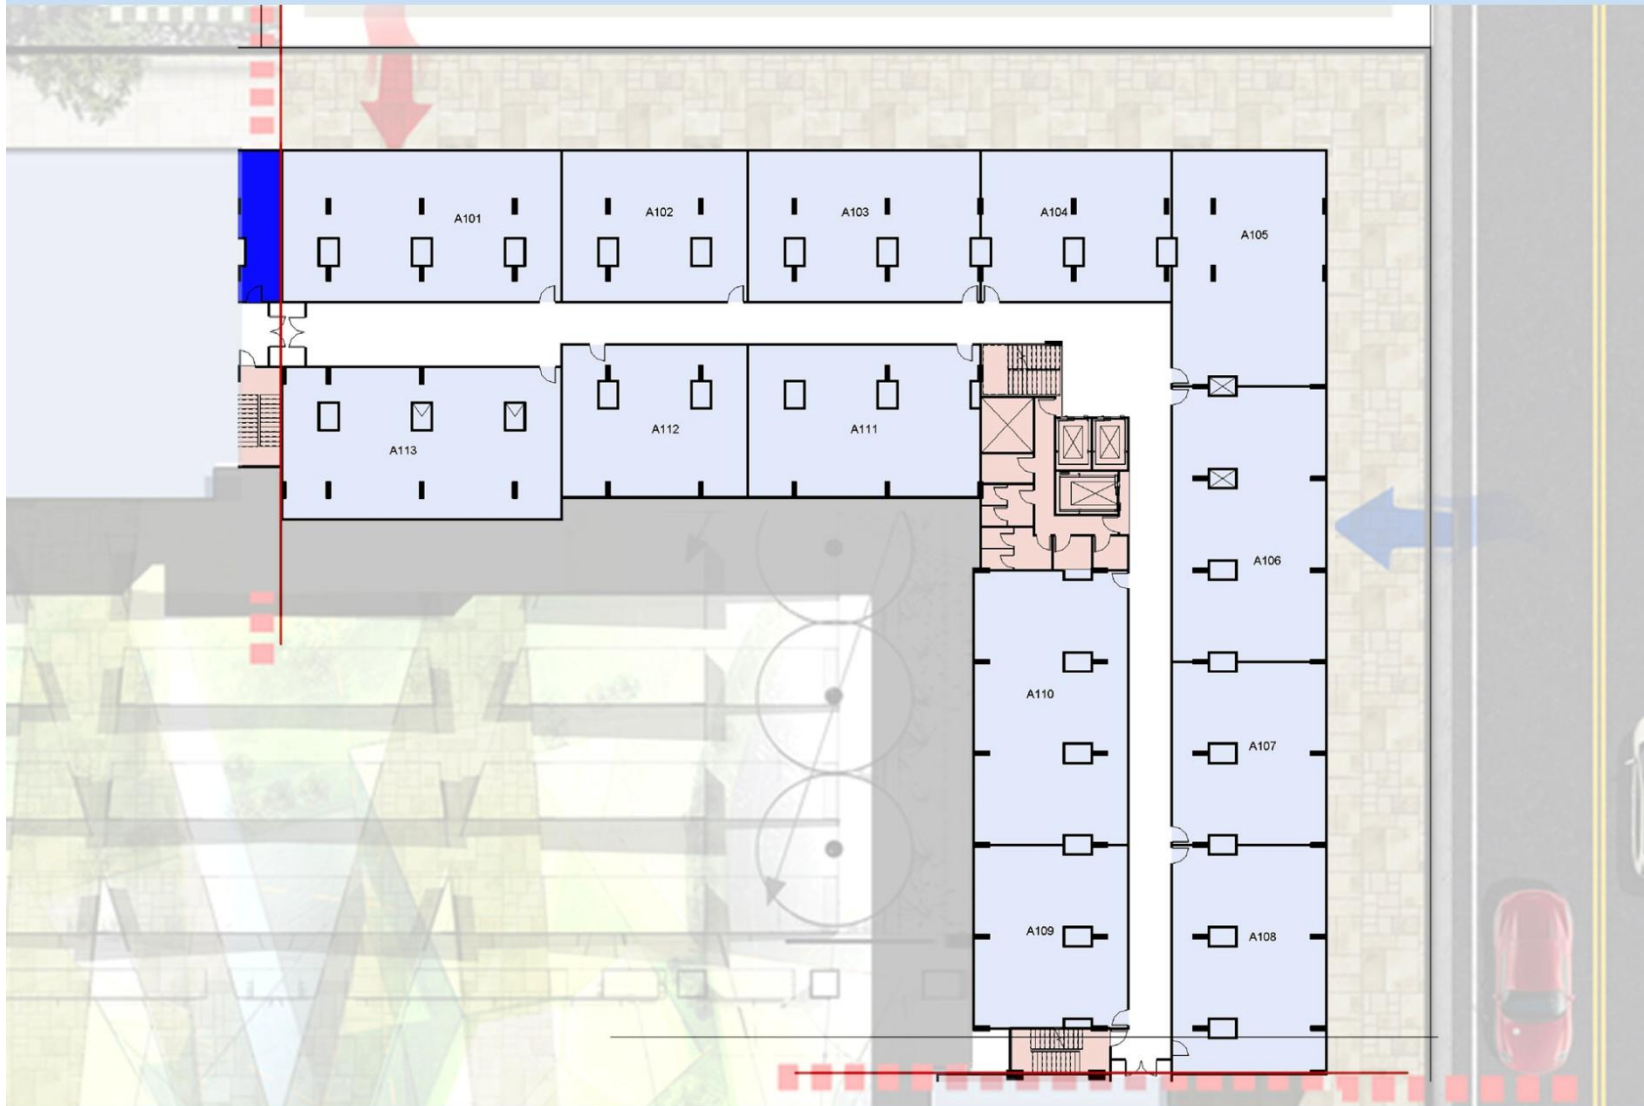


- 1- ALL ROOM AREA MEASURED TO WALLS AND EXCLUDE THE FINISHES AND CONSTRUCTION TOLERANCES.
- 2- ALL MATERIALS, DIMENSIONS AND DRAWINGS ARE APPROXIMATE. INFORMATION SUBJECT TO CHANGE WITHOUT NOTICE.
- 3- ACTUAL UNIT AREA MAY VARY FROM STATED AREA, DRAWINGS NOT TO SCALE. THE DEVELOPER RESERVES THE RIGHT TO MAKE REVISIONS

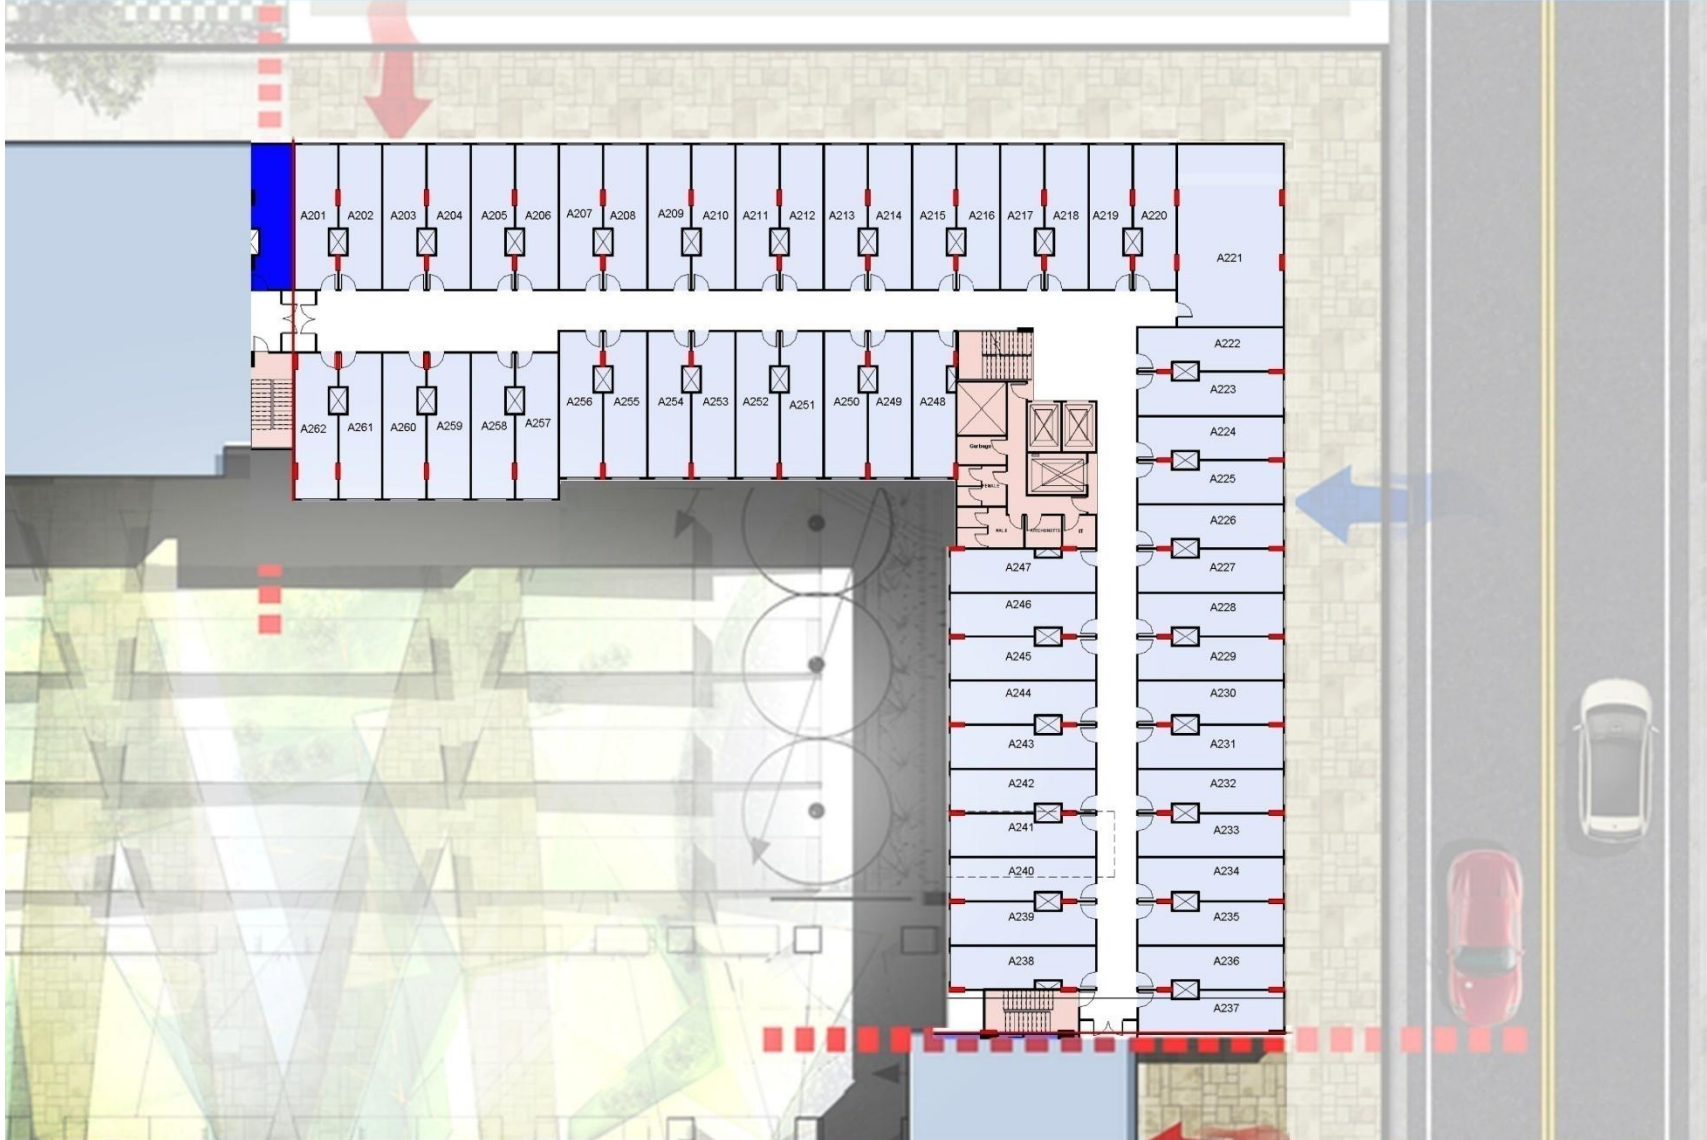


- 1- ALL ROOM AREA MEASURED TO WALLS AND EXCLUDE THE FINISHES AND CONSTRUCTION TOLERANCES.
- 2- ALL MATERIALS, DIMENSIONS AND DRAWINGS ARE APPROXIMATE. INFORMATION SUBJECT TO CHANGE WITHOUT NOTICE.
- 3-ACTUAL UNIT AREA MAY VARY FROM STATED AREA, DRAWINGS NOT TO SCALE. THE DEVELOPER RESERVES THE RIGHT TO MAKE REVISIONS


- 1) WAITING : 3.32 x 2.60m²
- 2) BATHROOM : 1.38 x 1.30m²
- 3) LOBBY : 1.30 x 1.10m²
- 4) DOCTOR'S ROOM : 4.05 x 2.60m²

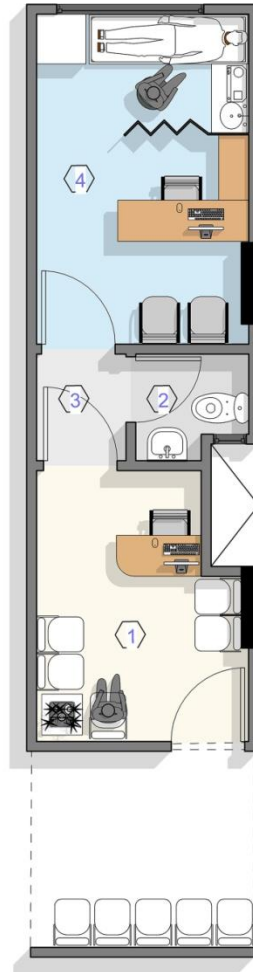

- 1) WAITING : 3.32 x 2.60m²
- 2) BATHROOM : 1.38 x 1.30m²
- 3) LOBBY : 2.23 x 1.30m²
- 4) DOCTOR'S ROOM : 4.05 x 2.60m²
- 5) DOCTOR'S ROOM : 5.14x 2.60m²
- 6) DOCTOR'S ROOM : 3.64 x 2.60m²

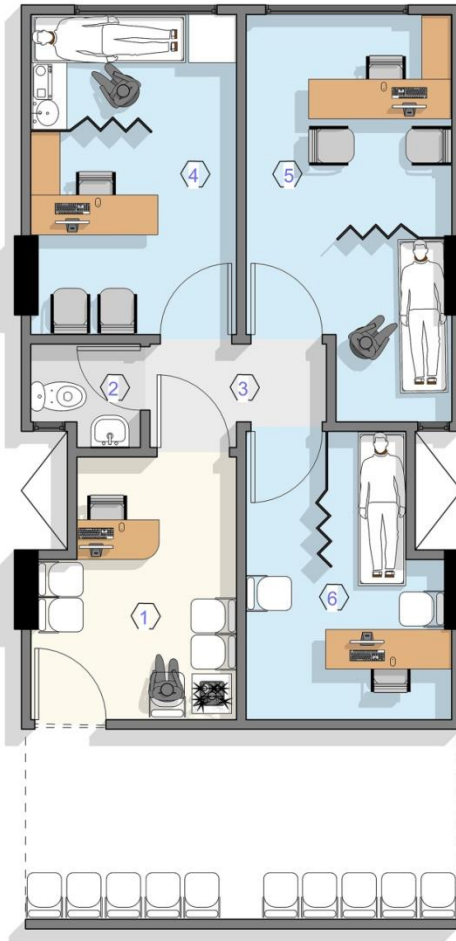

- 1) WAITING : 5.32 x 3.64m²
- 2) BATHROOM : 1.38 x 1.30m²
- 3) LOBBY : 3.81 x 1.00m²
- 4) DOCTOR'S ROOM : 4.05 x 2.60m²
- 5) DOCTOR'S ROOM : 4.05x 2.60m²
- 6) DOCTOR'S ROOM : 5.14x 2.60m²
- 7) DOCTOR'S ROOM : 4.74x 2.60m²

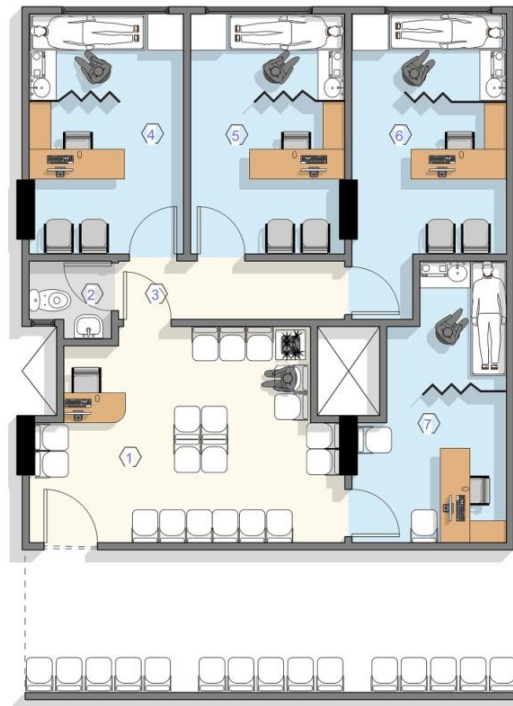

Parking



Public waiting area



Medical Elevators



Security cameras



Paint anti-bacterial



Hygiene ongoing



Online reservation



Different Disciplines



Gym & Spa



Integrated website

MEDCo. ABOUT US SERVICES PATIENT CARE CAREER CENTER CONTACTS

We care about our clients

Welcome

Sed do eiusmod tempor incididunt labore dolore magna aliqua.

Ut enim ad minim veniam, quis nostrud exercitation.

- aliquam laboris nisi ut aliquip ex ea commodo consequat.
- Duis aute irure dolor in reprehenderit in voluptate.

[read more](#)

OUR BEST SERVICES

- Chronic Disease
- Endocrinology
- Developmental
- Emergency Medicine
- Endocrinology
- Gastroenterology
- General Pediatrics
- Hematology/Oncology
- Infectious Diseases
- Mental Rehabilitation
- Nephrology/Nephrology

[All Services](#)

OUR MISSION & VALUES

EXCEPTEUR SINT OCCAECAT CURIDATAT NON PROIDENT, CUPRQUE.

Sed ut perspiciatis unde omnis iste natus error sit voluptatem accusantium doloremque laudantium, totam rem aperiam, eaque ipsa quae inventore.

Vitae dicta sunt explicabo. Nemo enim ipsam voluptatem quia voluptas sit aspernatur aut odit aut fugit, sed quia consequuntur magni [read more](#)

NEWSLETTER SIGN UP

[Subscribe](#)

Medical Co © 2008 | [Privacy Policy](#)

Food Courte & Cafes



24/7 Security



Kids waiting area



Pharmacy



Thank You

Presented by
Amr EL Nady